


GRANTOR	GRANTEE	INSTRUMENT	DATE	BOOK	PAGE	REMARKS
Terry Lee et al	H.C. St. L.Ry.	Deed	May 15, 1890	DB 1-481	26	Section House Lot
Terry Lee et al	H.C. St. L.Ry.	Deed	Nov. 21, 1890	DB 1-481	28	Deed Lot
Terry Lee et al	H.C. St. L.Ry.	Deed	Nov. 21, 1890	DB 1-481	29	Deed Lot
J.P. Fisher	H.C. St. L.Ry.	Deed	April 15, 1891	DB 1-336	18	Condemned and Compulsory
Jesse Robertson et al	H.C. St. L.Ry.	Condemned	1893	DB 9-395	17	
H.W. Cleage et al	H.C. St. L.Ry.	Deed	Sept. 11, 1890	DB 1-73	16	



Cont. 44865 10-20-58 Comp Coal Co. - Lease Pt. of Parcel No. 3 - Trns. 4-7-59 Allison Coal Co.
 Deed 19-2 9-21-42 W.D. Troutley & L.M. Hale - Sale of Pt. of Par. No. 3
 19-3 9-21-42 J.W. McEriman - Sale of Pt. of Par. No. 3
 19-4 9-21-42 JAMES HOWARD ALLISON - SALE OF Pt. OF PAR. No. 3

706-D-27

BLED SOE CO., TENN.

04-006

Sheet No. 29 of 31 sheets of
 Sequatchie Valley Branch from
 Survey Station 2745+60 to
 Survey Station 2851+20
 Valuation Engineer

RIGHT-OF-WAY AND TRACK MAP
 NASHVILLE, CHATTANOOGA AND ST. LOUIS RY.
 SEQUATCHIE VALLEY BRANCH
 STATION 2745+60 TO STATION 2851+20
 SCALE 1 IN. = 200 FT. JUNE 30, 1916
 OFFICE OF CHIEF ENGINEER
 NASHVILLE, TENN.
 M.P. 52.3 to 54.3

E-145-60 MATCH-11/17

E-145-60 MATCH-11/17

LN 200
V-9
26